


- ### Key
- Site Boundary
 - Adjoining Land Boundary
Transport for Greater Manchester Boundary subject to separate Planning Conditions
 - Grass
Turfing
 - Grass
Seeding
 - Earthworks
0.6m to ground level grading
Finish: Grass seeding
 - New Pcc Pinkerb Edging
Finish: 250x50mm Edge to have 50-75mm upstand
 - PCC Flag on Edge Retention
Finish: Standard 900x450x50-600x600x50mm
 - New 0.6-0.7m high Stone Retaining Wall
Finish: Stone to match existing lock wall
 - Yorkstone Sett Edging Repair
Finish: To match existing; Approx size: 100x100x50mm
 - Reclaimed Yorkstone Cobble Paving
Finish: To match existing; Approx size: 100-200x150x50mm
 - Reclaimed Yorkstone Cobble Edging
Finish: To match existing; Approx size: 100-200x150x50mm
 - Timber Kneerail
Finish: Tanalised BS8417 Class 4
 - Existing 1.8m high Weldmesh fence
New matching section to fix fence; remove at new footpath;
 - 1.5m high Chicane with Entrance Posts
Finish: To match existing Lock Post & Rail Fence
 - Add flat bar tapping rail
Finish: To existing Footbridge over Lock
 - Add round bar tapping rail
Finish: To existing Lock Post & Rail Barrier
 - 100x100x100mm Yorkstone Setts
Finish: to match existing
 - Reclaimed Yorkstone Paving
Finish: To match existing paving on opposite side of Canal
 - Pedestrian Bitmac Surfacing
with Street Lighting
 - Vehicular Bitmac Surfacing
with dropped edging
 - Tactile Paving
Finish: Colour Contrast to surrounding; Size: 400x400x50mm
 - Canal Warning Sign
2hr To be fixed to Post & Rail Fence/Chicane
1hr Metrolink
 - New historical information sign
1nr To match Existing Canal Heritage signs
 - New directional signs
3nr To match existing Directional Signs
 - Metrolink Sign
1nr to match existing metrolink signage
 - New Drainage Channel Connection
Connection to Existing Gully

REV	DESCRIPTION OF CHANGE	DATE
PROJECT TITLE		
New Islington Footpath Connection Section 106		
DRAWING TITLE		
Outline Design General Arrangement Planning		
SIZE	SCALE	DATE
A1	1:200 1:1250	06/2014
DRAWN	CHECKED	APPROVED
LTR		
MANCHESTER CITY COUNCIL		
Capital Programmes & Property Growth & Neighbourhoods Directorate PO Box 532 Town Hall Manchester M60 2LA		
DRAWING NUMBER		REV
208206H/A1/P/0000/0001		

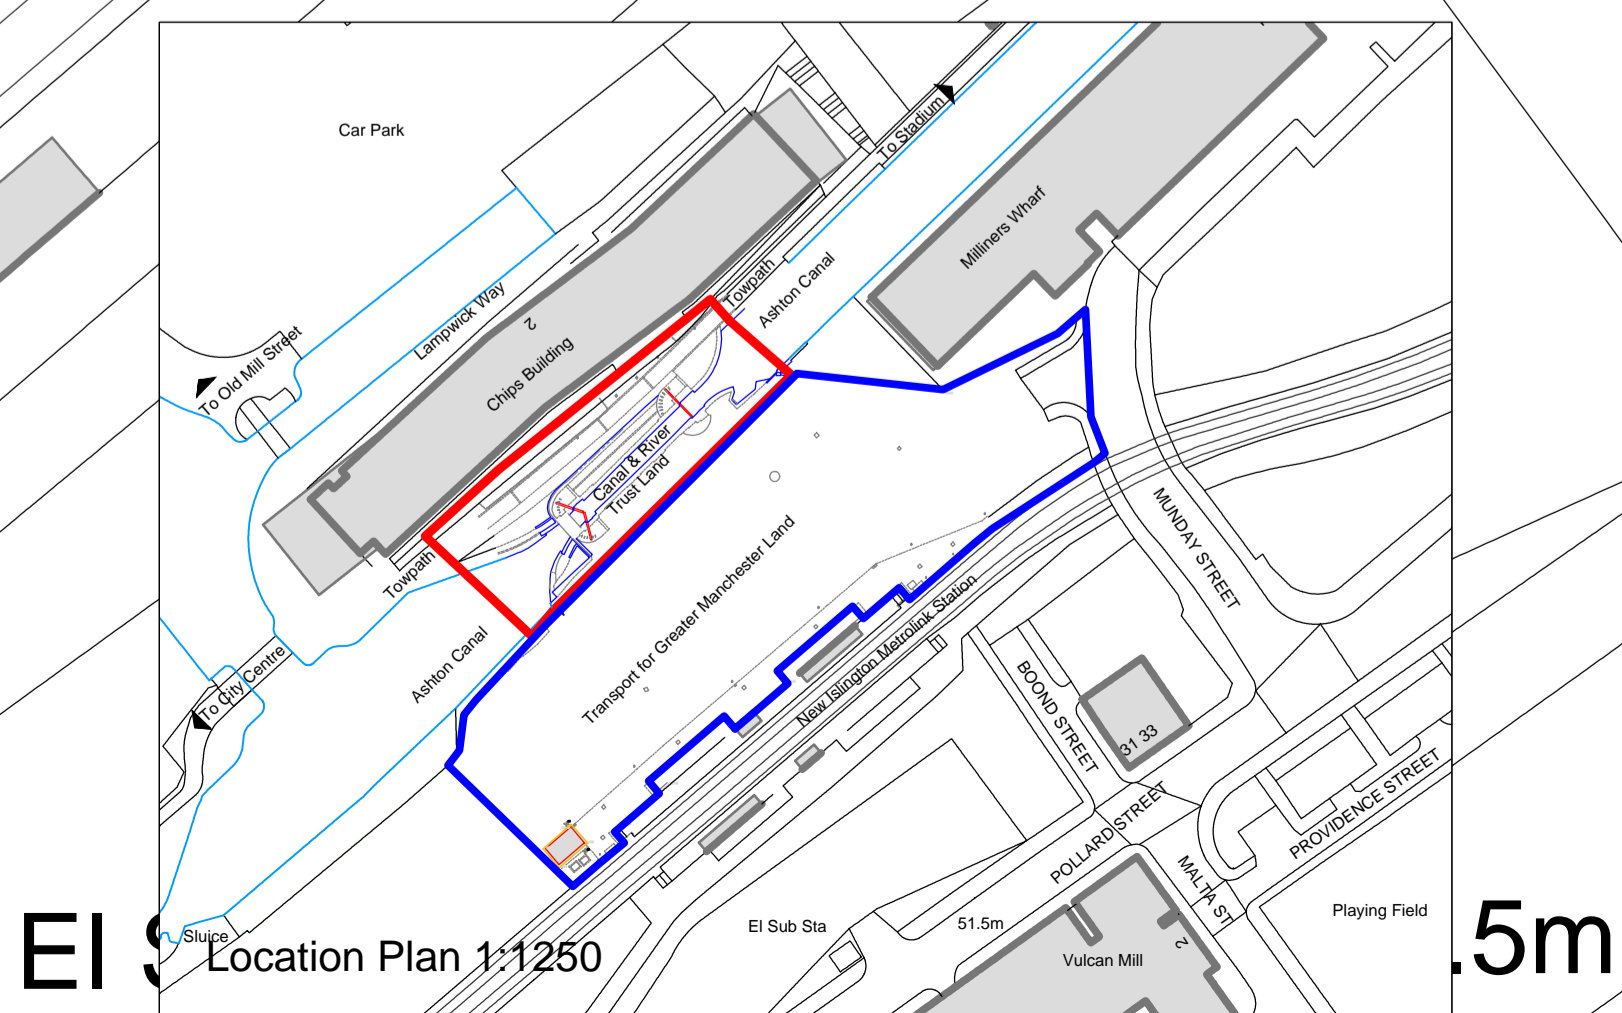

Location Plan 1:1250