
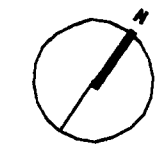


PLANNING

ACKD	
REPLD	
TECD	26 JUN 2009

Rev	Date	Amendment	By	Checked
D	24.06.09	Planning issue	DH	AG
C	19.06.09	Draft Planning issue	DH	AG
B	17.06.09	Ramp on south side changed to 1 in 24 slope, handrail omitted. Stone balustrading to Redhill Street omitted.	DH	AG
A	01.06.09	Initial issue for comment		

Gollifer Longston Architects Ltd registered in England and Wales no 4384916
 Do not scale from drawings. All dimensions to be checked on site by contractor and such dimensions to be the contractors responsibility. Drawing errors and omissions to be reported to the architect.
 Metres

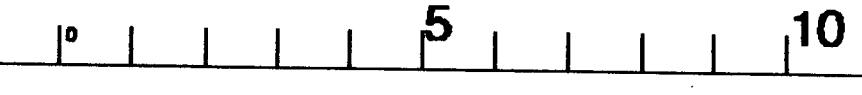

New Islington Bridge Manchester

CAD file no. 214-103 plan.dgn	Date 28.05.09	Scale 1:1000 A1 1:2000 A3	Drawn	Checked
----------------------------------	------------------	------------------------------	-------	---------

Drawing Title Detailed Plan	Job No 214	Dwg No 103	Rev D
---------------------------------------	----------------------	----------------------	-----------------

gollifer longston architects
 48 Polden Street, London, W1F 7ND
 Tel: 020 7794 2134 Fax: 020 7794 2141 email: info@glliflr.co.uk