

a1


View of Redhill Street Canal Wall



PLANNING	
ACK'D	
REPLIED	
REC'D	16 SEP 2009
M	DATE
M	
M	
FOR ACTION	



Three stones identified for removal to form new bridge connection. Stones to be relocated where concrete infill has been made on Redhill Street

Change in cill at this point

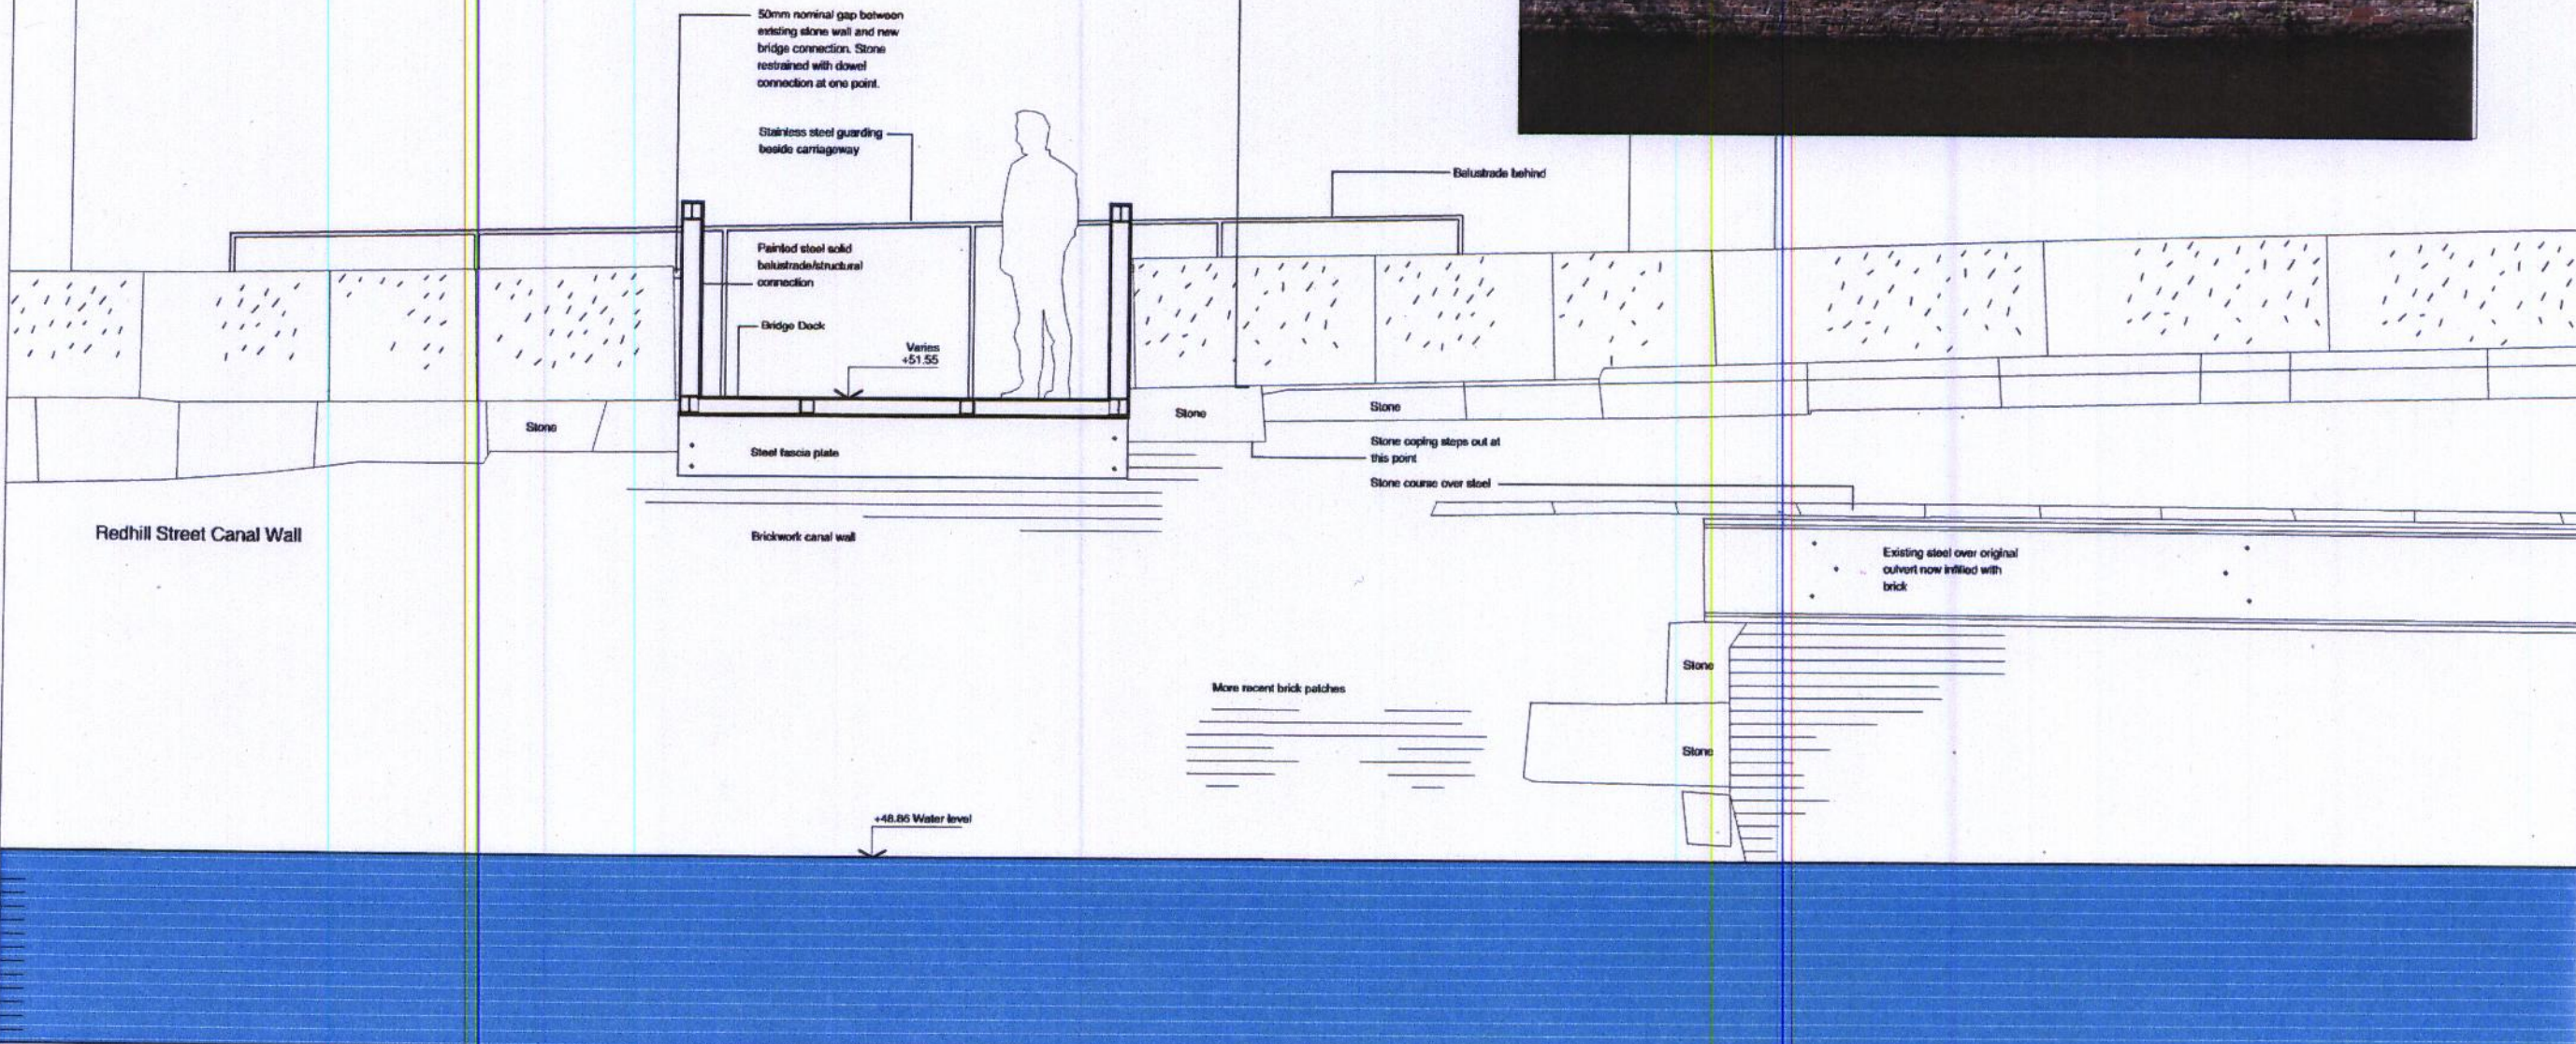

C	26.06.09	Revised Planning Issue: Handrails omitted	DH	AG
B	19.06.09	Planning Issue		
A	01.06.09	Initial Issue for comment		

Gollifer Langston Architects Ltd registered in England and Wales no 4294316
Do not scale from drawings. All dimensions to be checked on site by contractor and each dimension to be the contractors responsibility. Drawing errors and omissions to be reported to the architect.
Metric

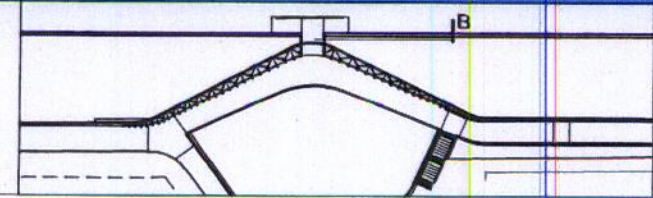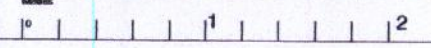

New Islington Bridge Manchester
Status For Approval

CAD file no.	Date	Scale	Drawn	Checked
214-102 plan.dgn	28.05.09	L208A1 1:40to3		

Drawing Title	Job No	Exp No	Rev
Section B	214	152	C

gollifer langston architects
48 Palace Street London W1F 7NE
tel 020 7794 2154 fax 020 7794 2141 email info@gllifla.co.uk