
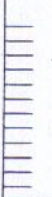




a1

| PLANNING   |             |       |
|------------|-------------|-------|
| ACK'D      |             |       |
| RE:        |             |       |
| REC        | 16 SEP 2009 |       |
| M          |             | INIT  |
| M          |             | REC'D |
| M          |             | DATE  |
| FOR ACTION |             |       |

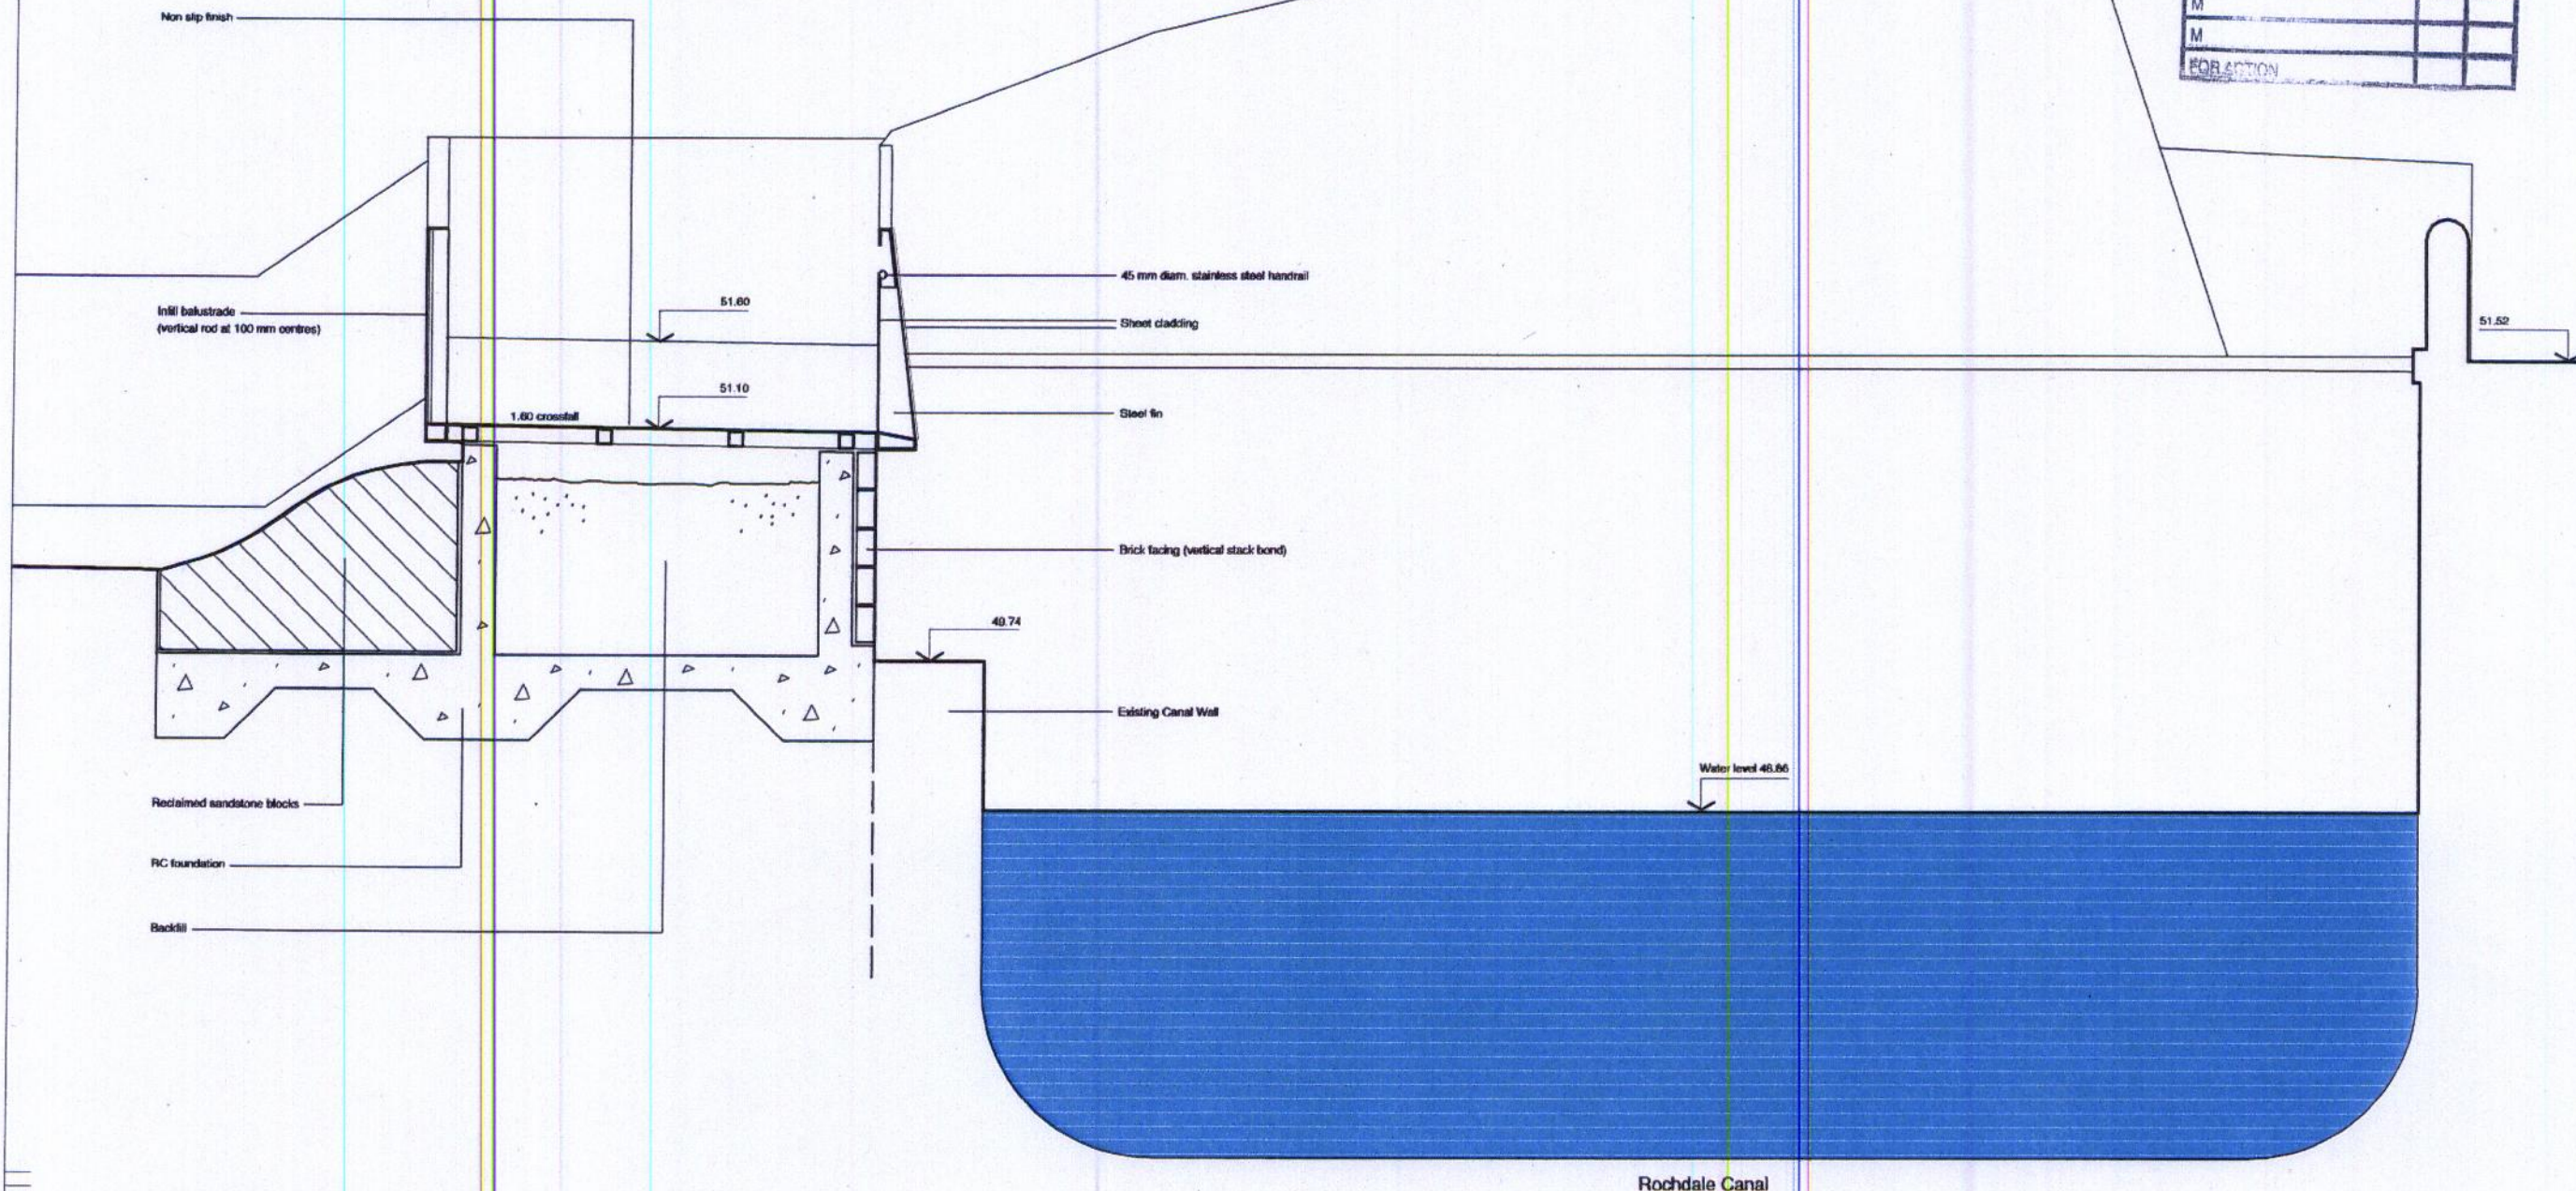

| Rev | Date     | Amendment   | By | Checked |
|-----|----------|---|----|---------|
| D   | 26.06.09 | Revised Planning Issue: Handrails & balustrades amended | DH | AG      |
| C   | 24.06.09 | Planning Issue  | DH | AG      |
| B   | 19.06.09 | Draft Planning Issue                                    | AW | AG      |
| A   | 10.06.09 | Draft Issue for comment                                 | AW | AG      |

Gollifer Langston Architects Ltd registered in England and Wales no. 4264316  
Do not scale from drawings. All dimensions to be checked on site by contractor and each dimension to be the contractor's responsibility. Drawing errors and omissions to be reported to the architect.  
Notes

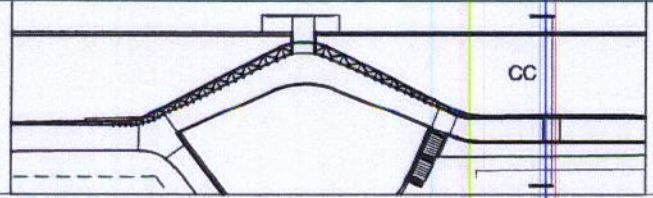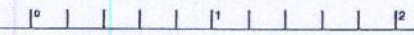

New Islington Bridge  
Manchester

CAD file no. 214-154 section.dgn Date 10.06.09 Scale 1:20 @ A1 1:40 @ A3

Status: Approval

Drawing Title: Section CC

Job No: 214  
Eng No: 154  
Rev: D

gollifer langston architects

48 Palace Street London W1F 7NE  
tel 020 7794 2134 fax 020 7794 2141 email info@gllar.co.uk