

Notes:
 This drawing is to be read in conjunction with all relevant Architect's and Engineer's drawings and the specification.
 This drawing should not be scaled.
 All dimensions are to be verified by the contractor on site. All discrepancies should be reported to the C.A. prior to the commencement of the works.

Key:
 [Symbol] Proposed pontoon



DATE	REV	DESCRIPTION	DRWN	CHKD
22.06.09	P03	Issued For Information	ARH	PM
19.06.09	P02	Issued For Information	LHo	PM
12.06.09	P01	Issued For Information	KH	PM

MARTIN STOCKLEY ASSOCIATES
 Consulting Engineers


MANCHESTER: 100, Piccadilly, Manchester, M1 1AQ, Tel: 0161 275 1111
 LONDON: 25 Abchurch Lane, London, EC4A 3DF, Tel: 020 7490 8800
 ONLINE: www.martinstockley.co.uk

Project:
**New Islington
 Manchester
 NWDA Public Realm**

Title:
**Pontoons
 Proposed Arrangement**

Status: **INFORMATION**

Scale	Date	Drawn	Checked
1:200 @ A1	May 09	LHo	PM
Job Number:	Drawing Number:	Revised:	
180/30	(GA) 3440	P03	

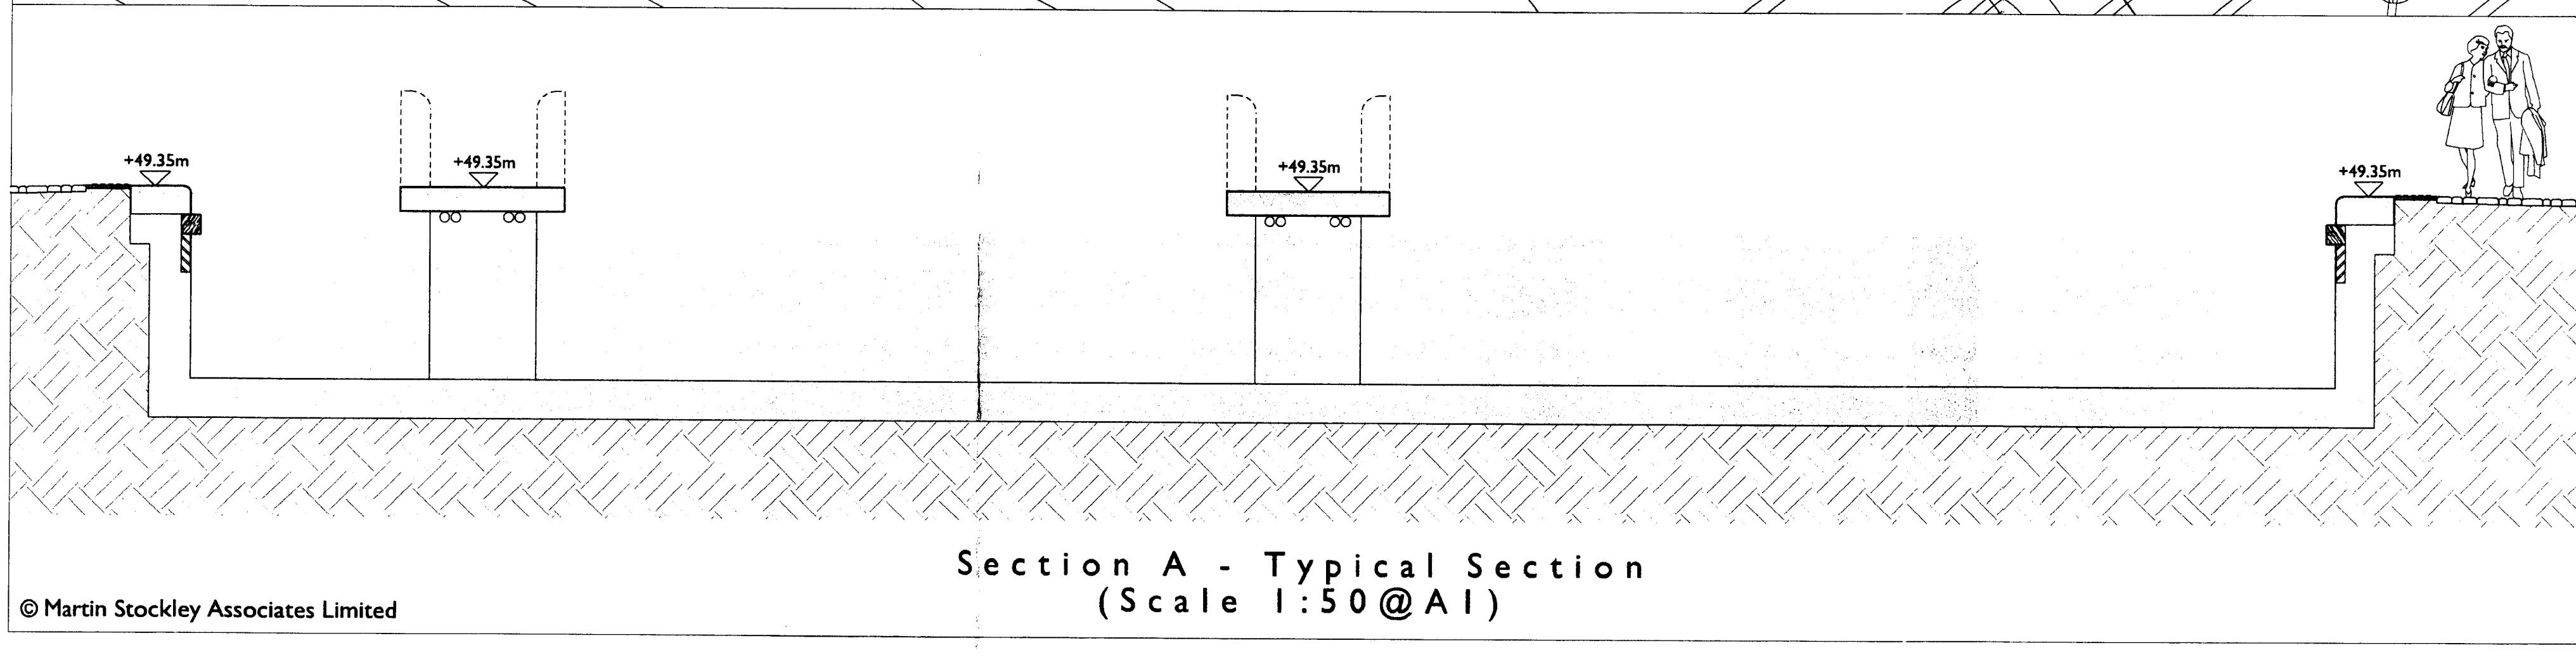

Section A - Typical Section
 (Scale 1:50 @ A1)