


Typical Section Through Canal Side Promenade  
(Scale 1:20 @ A1)



This drawing is to be read in conjunction with all relevant Architect's and Engineer's drawings and the specification.  
This drawing should not be scaled.  
All dimensions are to be verified by the contractor on site.  
All discrepancies should be reported to the C.A. prior to the commencement of the works.

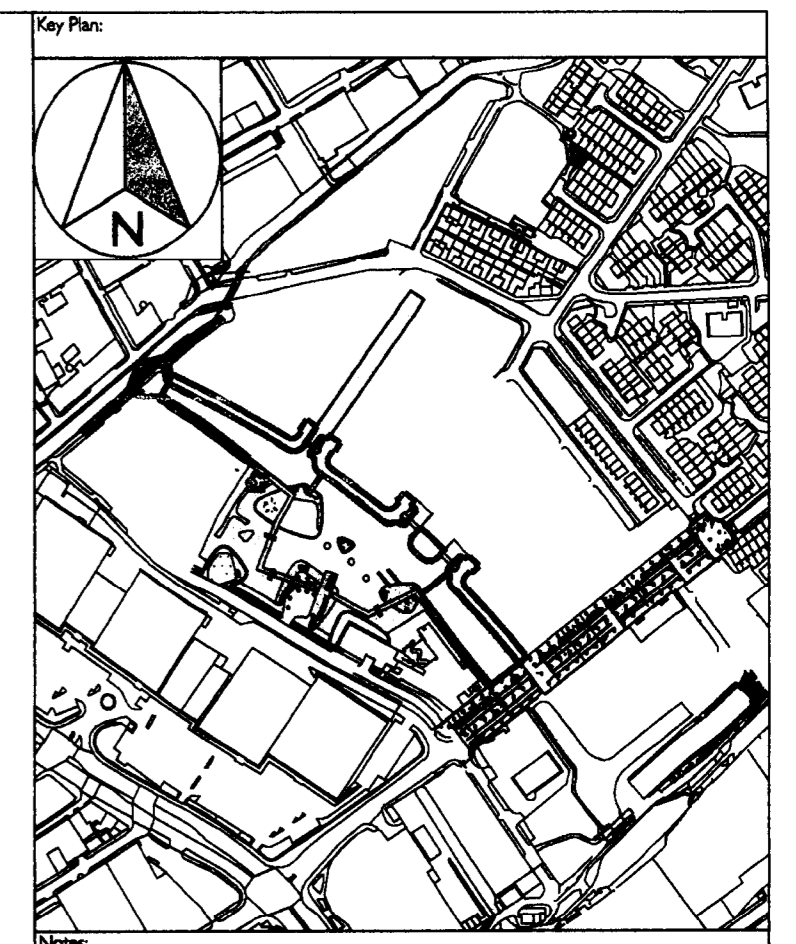

DATE	REV.	DESCRIPTION	DRWN.	CHKD.
19.06.09	P01	Issued For Information	ARH	PM

MARTIN STOCKLEY ASSOCIATES  
Consulting Engineers

MANCHESTER: Canal Wharf, 77 Dale Street, Manchester M1 2HG. T: 0161 228 4737 F: 0161 228 4607  
LONDON: 1st Floor Canopus House, 14a Rosebery Avenue, London, EC1R 4RF. T: 020 7278 7555 F: 020 7251 2087  
ONLINE: www.martinstockleyassociates.co.uk

Project:  
**New Islington  
Manchester  
NWDA Public Realm**

Title:  
**Canal Side Promenade**

Status:  
**INFORMATION**

Scale: 1:20 @ A1	Date: May 09	Drawn: ARH	Checked: PM
Job Number: 180/30	Drawing Number: (GA) 3305	Revision: P01	